



PORTAGE PUBLIC SCHOOLS
RFP# 20475 WOODLAND ELEMENTARY SCHOOL VIDEO SURVEILLANCE SYSTEM
ADDENDUM NO. 1

June 8, 2026

The following items are changes, clarifications, corrections of errors, etc., with respect to the Contract Documents previously issued. This addendum shall be a part of the Contract Documents.

Items listed below may or may not affect the cost of the Contractor's Proposal. Changes in cost shall be incorporated into the Contractor's Proposal.

Item No. 1

Revised Drawings - Attached

ADDENDUM NO. 1

DATE OF ISSUANCE: June 8, 2026

PROJECT NUMBER: 20475

PROJECT NAME: Woodland Elementary School Video Surveillance Project

OWNER: Portage Public Schools

ORIGINAL BID ISSUE DATE: June 1, 2026

SCOPE OF WORK

This addendum includes changes to, or clarifications of, the original bidding documents and any previously issued addenda, and shall be included in the Bid. All of these Addendum items form a part of the Contract Documents. The Bidder shall acknowledge receipt of this Addendum in the appropriate space provided on the Bid Form. Failure to do so may result in disqualification of the Bid.

DOCUMENTS INCLUDED IN THIS ADDENDUM

This addendum includes one [1] page of text and the following documents:

- Bidding Documents: **None.**
- Contract Conditions: **None.**
- Specification Sections: **None.**
- Drawings: **T441.54**

CHANGES TO PREVIOUSLY ISSUED ADDENDA

None.

CHANGES TO BIDDING REQUIREMENTS

None.

CHANGES TO CONTRACT CONDITIONS

None.

CHANGES TO SPECIFICATIONS

None.

CHANGES TO DRAWINGS

CLARIFICATION ON CAMERA CE-06 MOUNTING TYPE





Refer to sheet T441.54 Clarification on the camera CE-06 mounting type.

END OF ADDENDUM

20475 Woodland Elementary School Video Surveillance System ADDENDUM NO. 1

SECURITY CAMERA SCHEDULE


CAMERA NUMBER	MAKE/MODEL	MOUNTING HEIGHT	MOUNTING TYPE	EQUIPMENT ACCESSORIES	DATA DROPS	COMMENTS
C1-01	PND-A90B1RV		CEILING	SBP-160MMW1 + SBP-300CMW	1	
C1-02	PND-A90B1RV		CEILING	N/A	1	
CE-01	PNM-C320B3RVQ	10' - 0"	WALL	SBP-250MMW + SBP-250C	1	
CE-02	PNM-C320B3RVQ	10' - 0"	CORNER	SBP-250MMW + SBP-250C + SBP-156KMW	1	
CE-03	PNM-C320B3RVQ	10' - 0"	CORNER	SBP-250MMW + SBP-250C + SBP-156KMW	1	
CE-04	PNM-C320B3RVQ	10' - 0"	CORNER	SBP-250MMW + SBP-250C + SBP-156KMW	1	
CE-05	PNM-C320B3RVQ	10' - 0"	CORNER	SBP-250MMW + SBP-250C + SBP-156KMW	1	
CE-06	PNM-C320B3RVQ	10' - 0"	CORNER	SBP-250MMW + SBP-250C + SBP-156KMW	1	
CE-07	PNM-C320B3RVQ	10' - 0"	CORNER	SBP-250MMW + SBP-250C + SBP-156KMW	1	
CE-08	PNM-C320B3RVQ	10' - 0"	CORNER	SBP-250MMW + SBP-250C + SBP-156KMW	1	
CE-09	PNM-C320B3RVQ	10' - 0"	CORNER	SBP-250MMW + SBP-250C + SBP-156KMW	1	
CE-10	PNM-C320B3RVQ	10' - 0"	CORNER	SBP-250MMW + SBP-250C + SBP-156KMW	1	
CE-11	PNM-C320B3RVQ	10' - 0"	CORNER	SBP-250MMW + SBP-250C + SBP-156KMW	1	
CE-12	PNM-C320B3RVQ	10' - 0"	CORNER	SBP-250MMW + SBP-250C + SBP-156KMW	1	
CE-13	PNM-C320B3RVQ	10' - 0"	CORNER	SBP-250MMW + SBP-250C + SBP-156KMW	1	
CE-14	PNM-C320B3RVQ	10' - 0"	CORNER	SBP-250MMW + SBP-250C + SBP-156KMW	1	

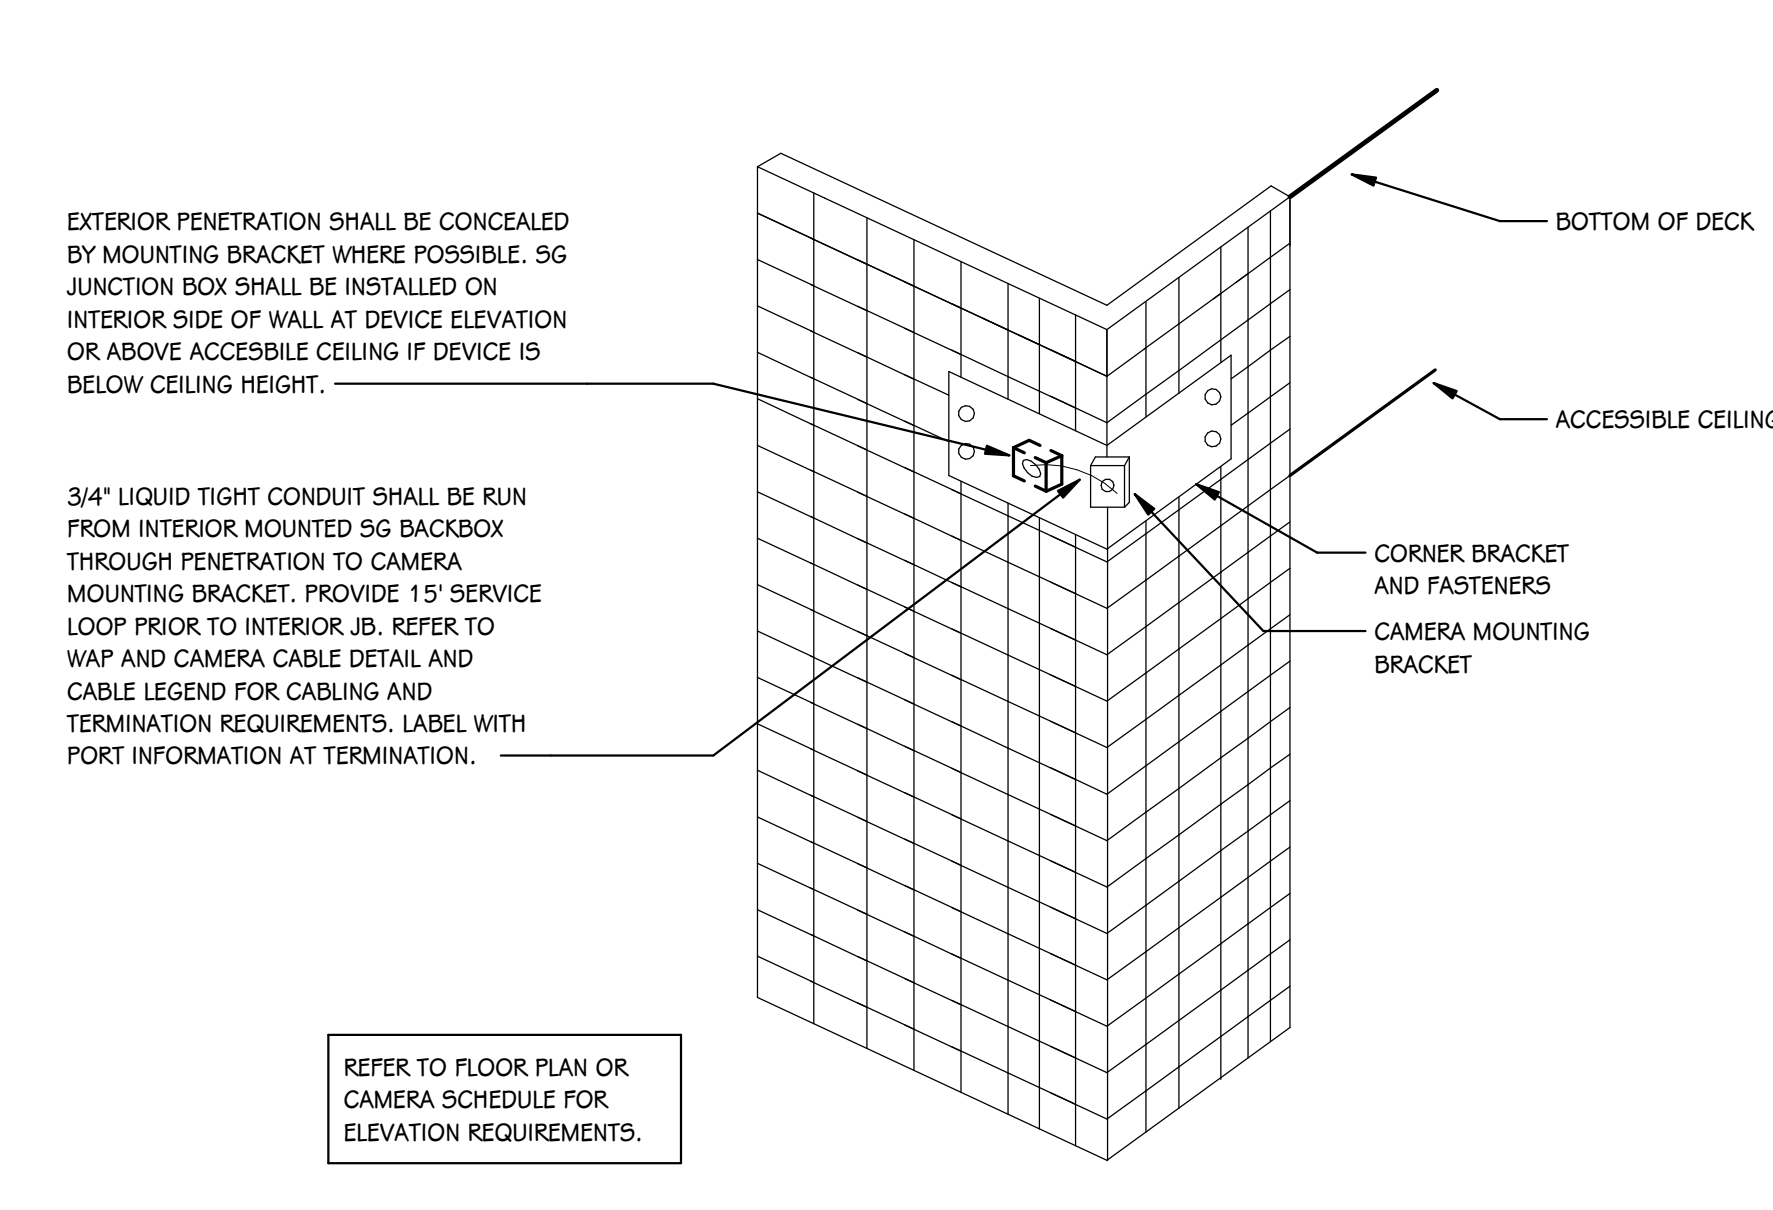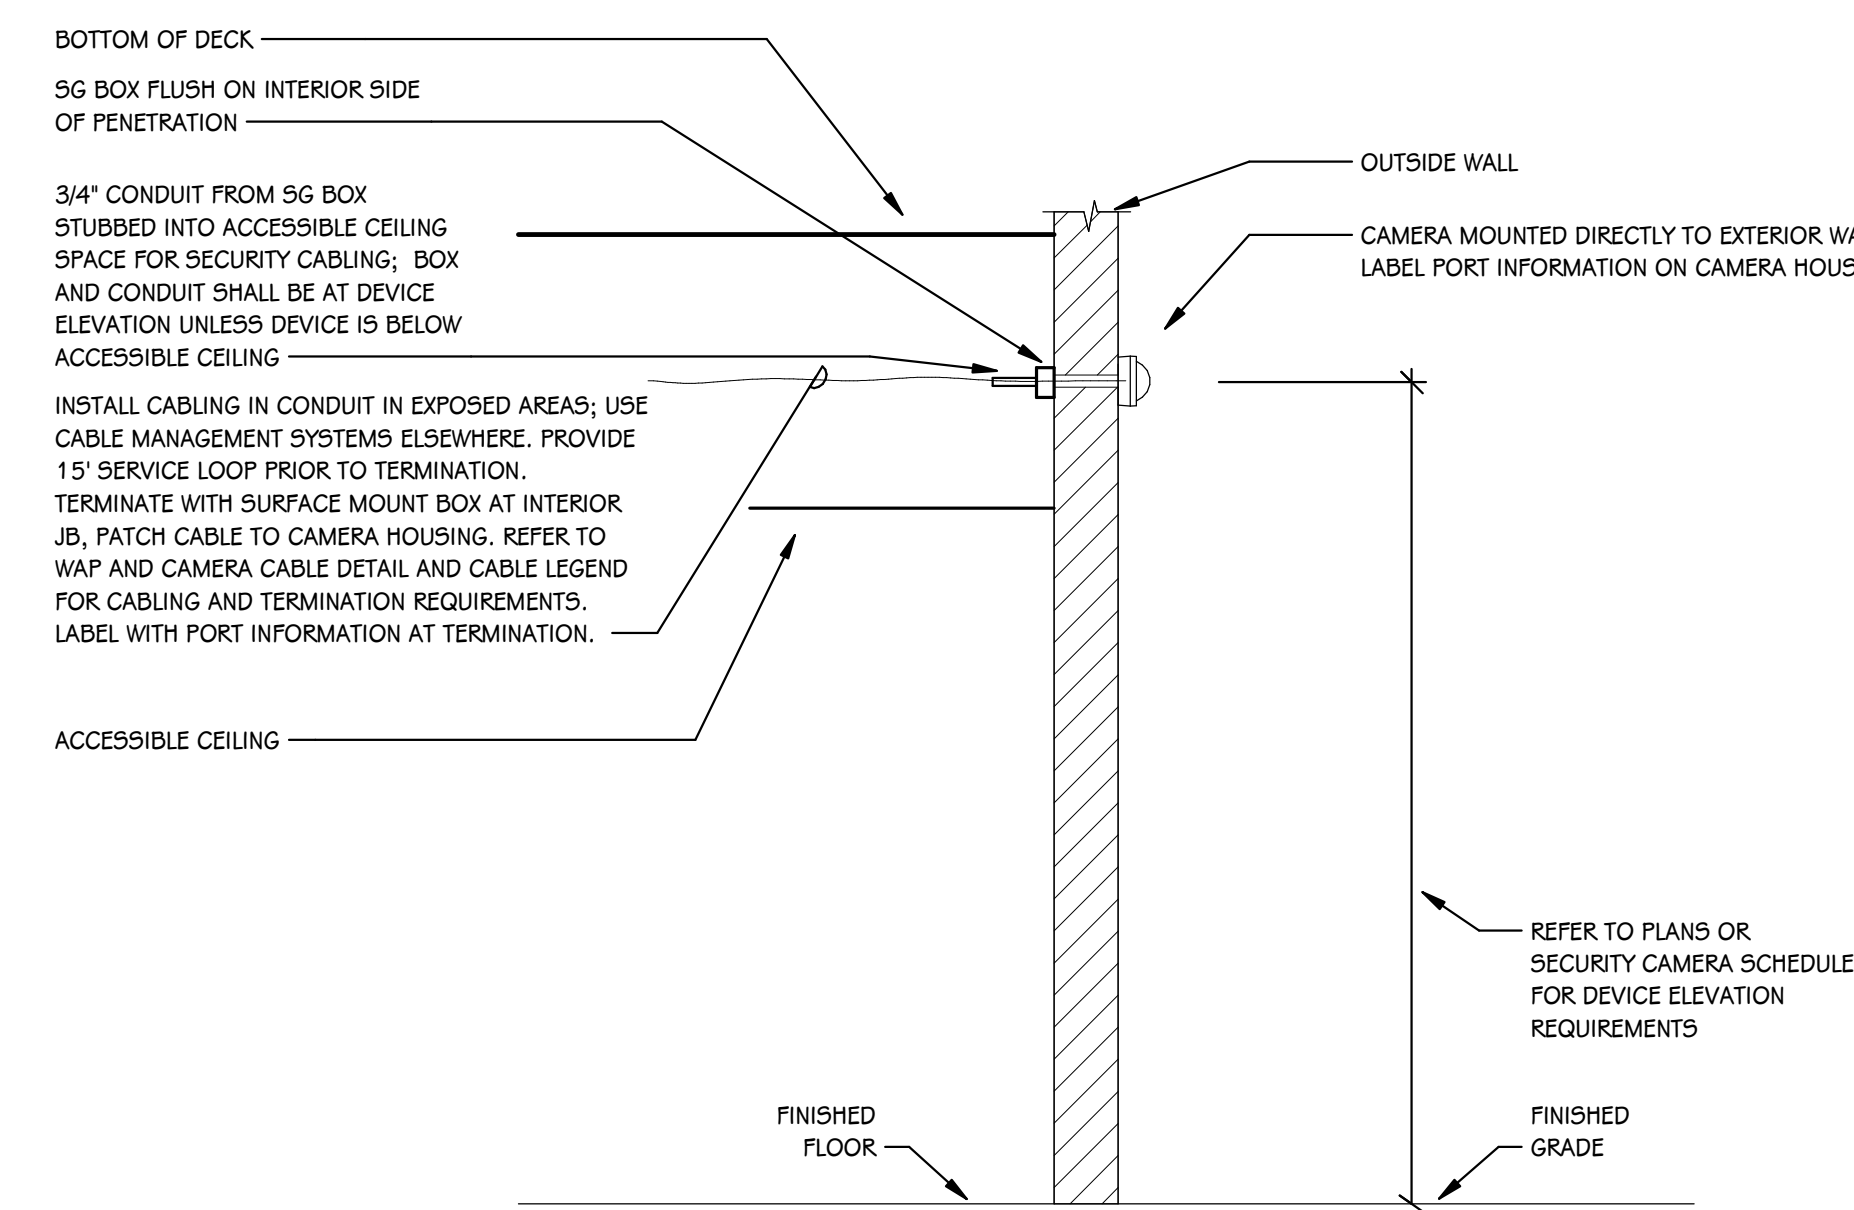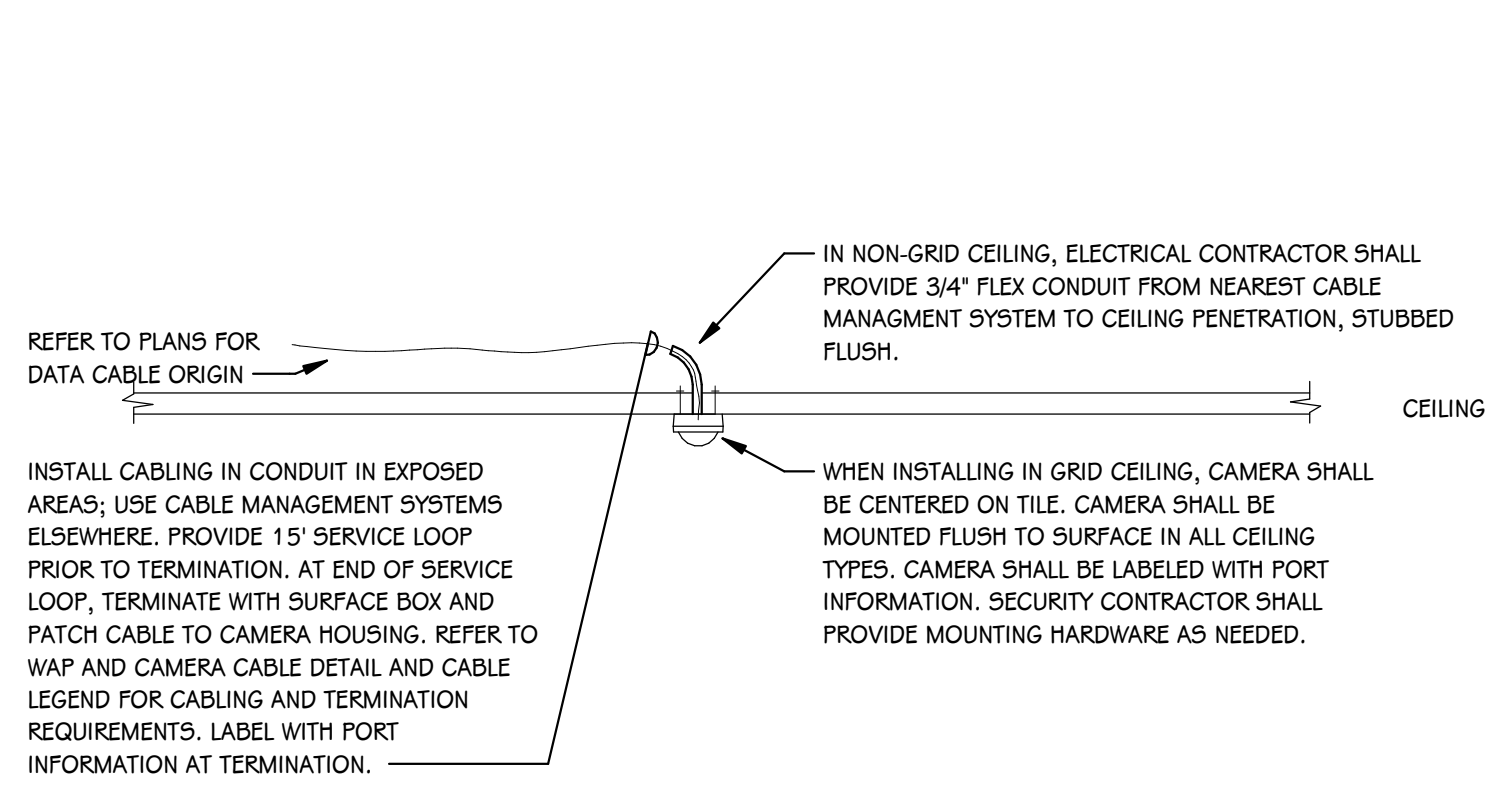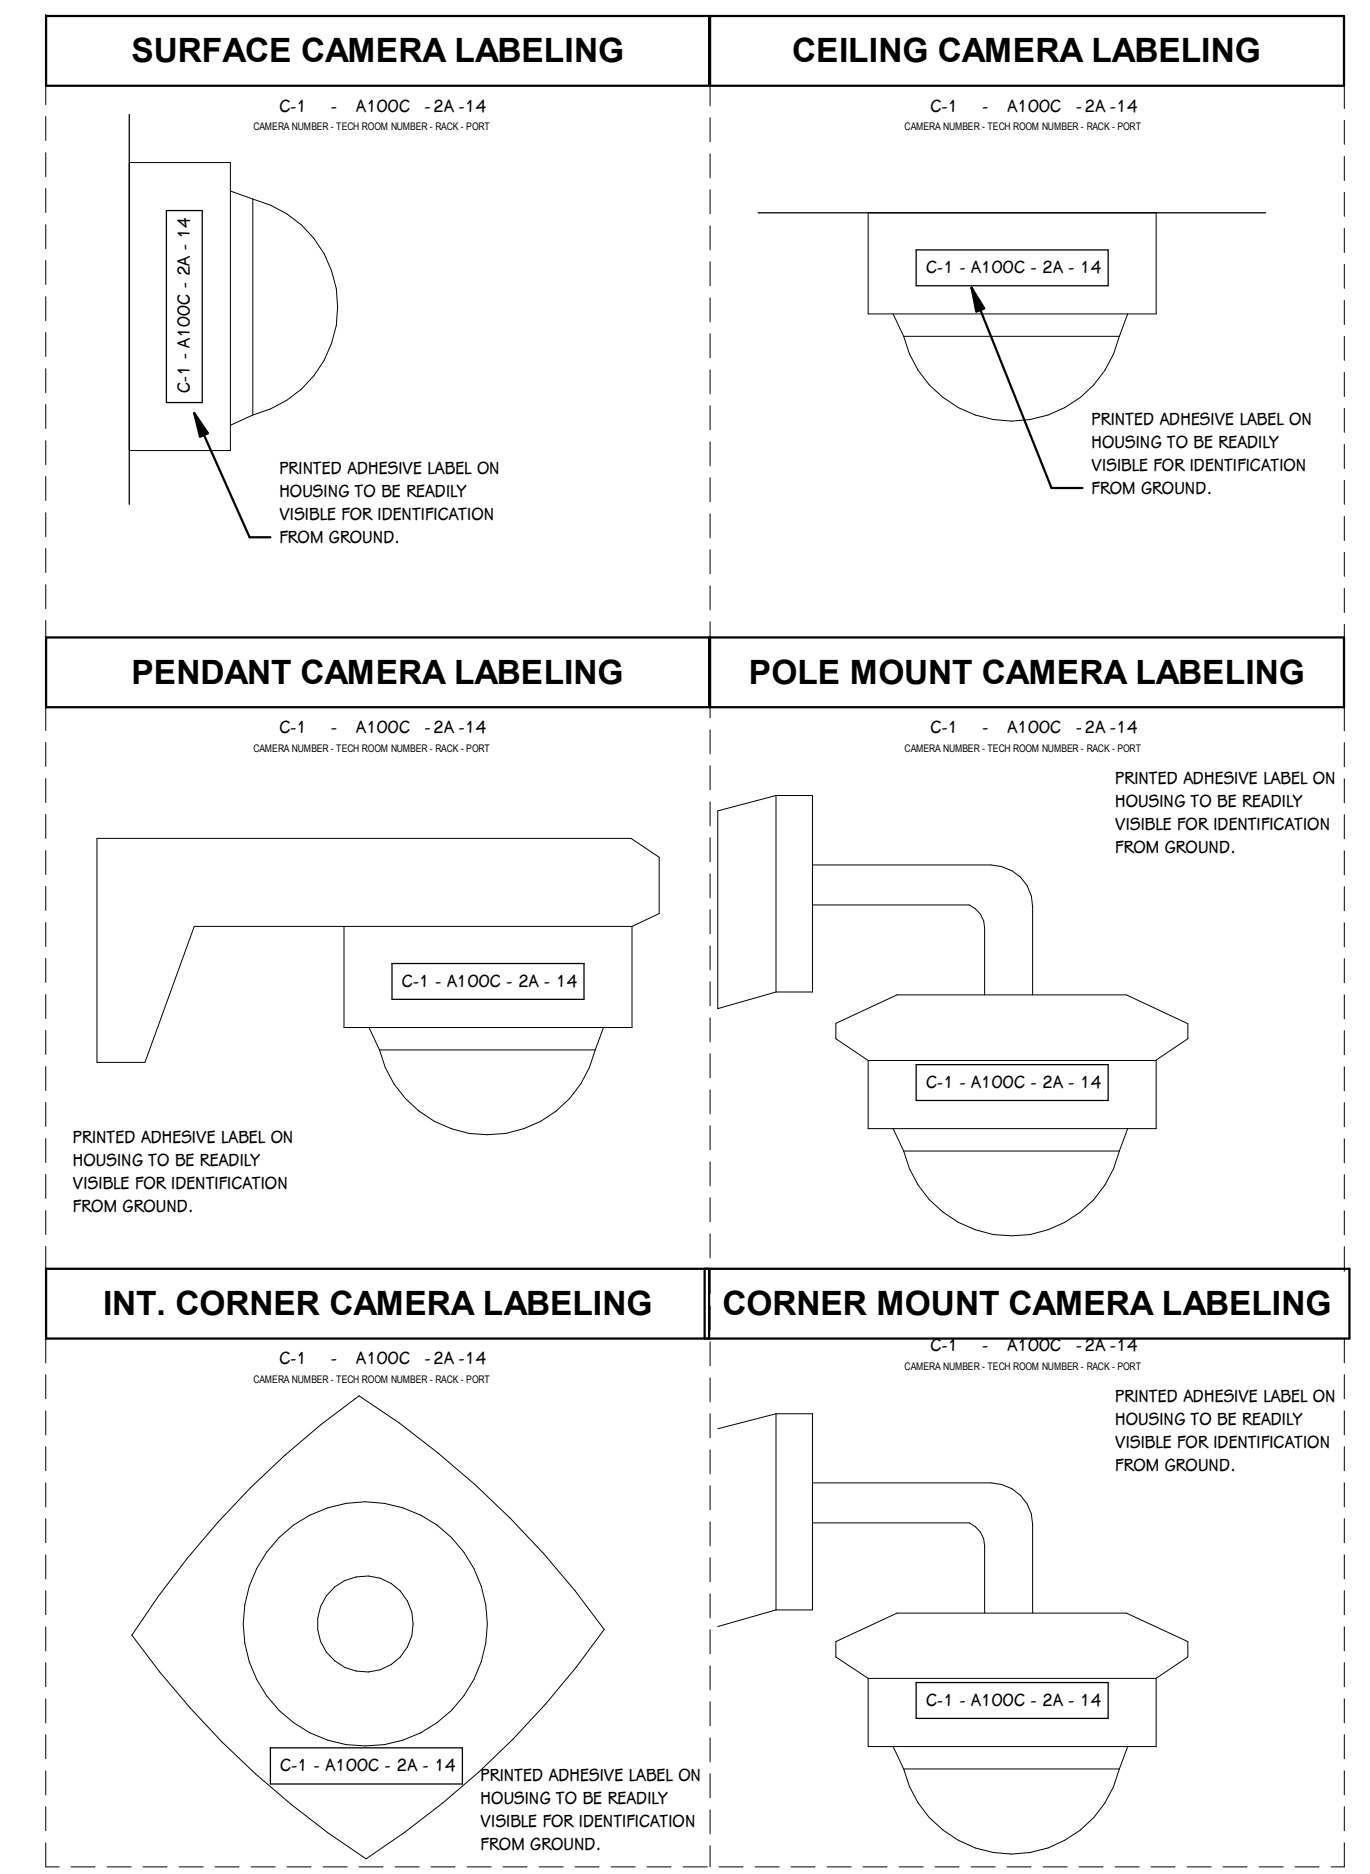


TYPICAL SECURITY CAMERA ROUGH-IN - CEILING
SCALE: NONE

TYPICAL SECURITY CAMERA ROUGH-IN - EXTERIOR WALL
SCALE: NONE

EXTERIOR CORNER MOUNT CAMERA
SCALE: NONE

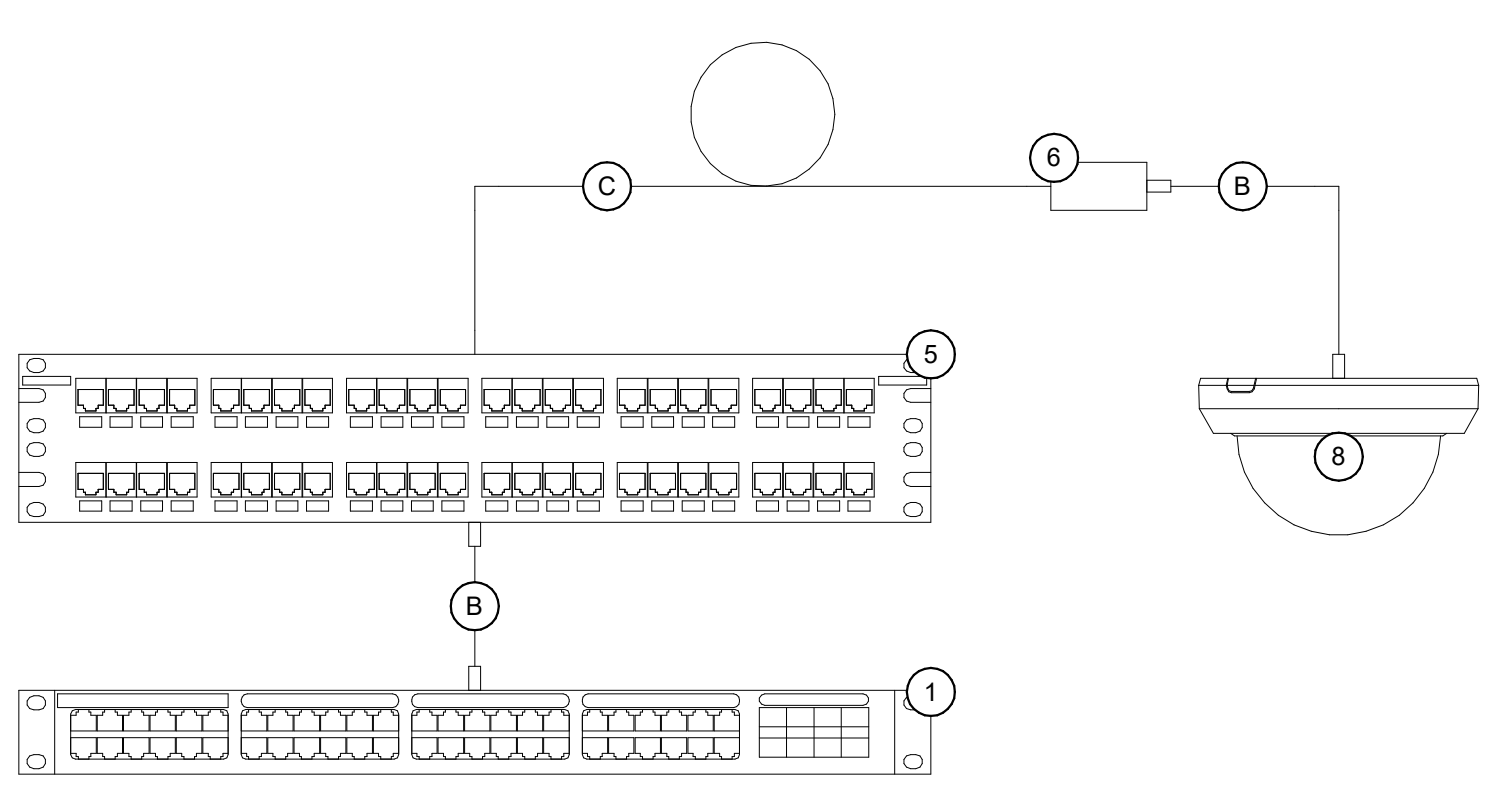

INTERIOR SECURITY CAMERA CABLING DETAIL
SCALE: NONE

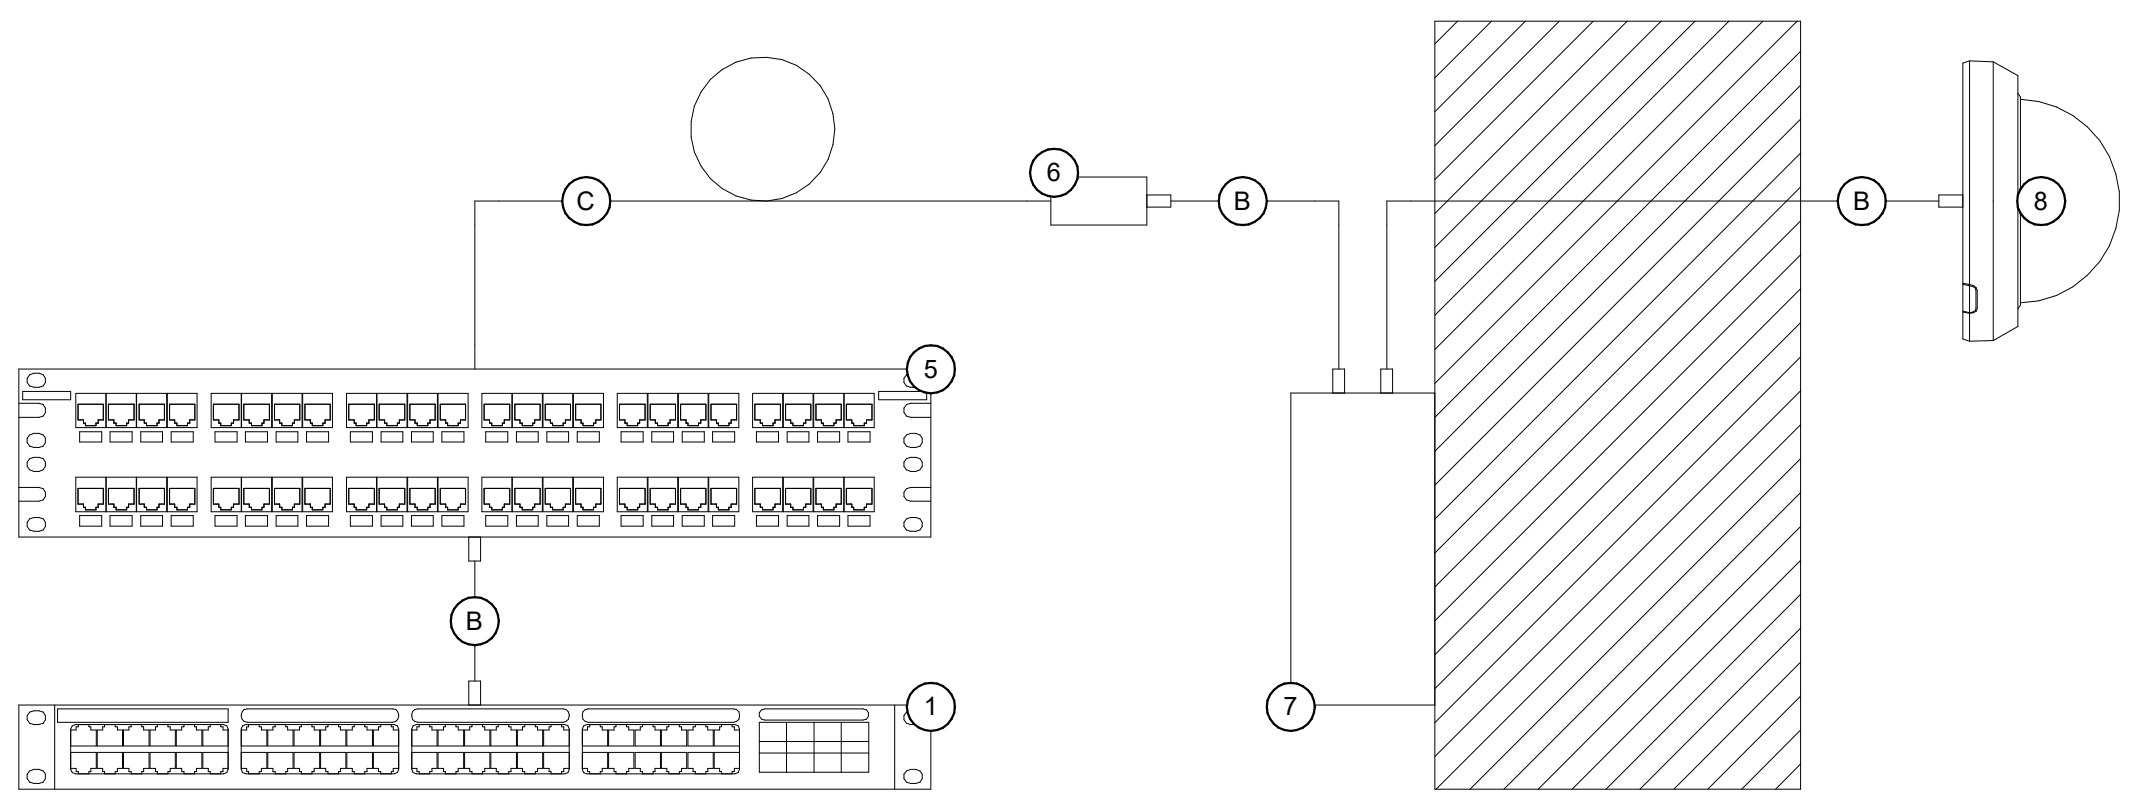

EXTERIOR SECURITY CAMERA CABLING DETAIL
SCALE: NONE

INTERIOR CAMERA EQUIPMENT SCHEDULE				
KEY #	DESCRIPTION	MANUFACTURER	PART #	COMMENTS
1	NETWORK SWITCH	PROVIDED BY OWNER	PROVIDED BY OWNER	
5	PATCH PANEL	REFER TO RACK SCHEDULE	REFER TO RACK SCHEDULE	
6	SURFACE MOUNT BOX	REFER TO SCHEDULE	REFER TO SCHEDULE	
8	CAMERA	SEE CAMERA SCHEDULE	SEE CAMERA SCHEDULE	
B	PATCH CORD	REFER TO SCHEDULE	REFER TO SCHEDULE	
C	CATEGORY CABLE	REFER TO SCHEDULE	REFER TO SCHEDULE	INCLUDE MINIMUM 15FT SERVICE LOOP

EXTERIOR CAMERA EQUIPMENT SCHEDULE				
KEY #	DESCRIPTION	MANUFACTURER	PART #	COMMENTS
1	NETWORK SWITCH	PROVIDED BY OWNER	PROVIDED BY OWNER	
5	PATCH PANEL	REFER TO RACK SCHEDULE	REFER TO RACK SCHEDULE	
6	SURFACE MOUNT BOX	REFER TO SCHEDULE	REFER TO SCHEDULE	
7	ETHERNET SURGE PROECTOR	TRIPPLITE	B110-SP-POE-1	ONLY NEEDED FOR CAMERAS THAT ARE NOT MOUNTED DIRECTLY TO BUILDING
8	CAMERA	SEE CAMERA SCHEDULE	SEE CAMERA SCHEDULE	
B	PATCH CORD	REFER TO SCHEDULE	REFER TO SCHEDULE	
C	CATEGORY CABLE	REFER TO SCHEDULE	REFER TO SCHEDULE	INCLUDE MINIMUM 15FT SERVICE LOOP

BULLETIN NO. 2 06/05/2026
BULLETIN NO. 1 04/16/2026

ISSUED FOR DATE

PROJECT TITLE
WOODLAND ELEMENTARY SCHOOL -
SECURITY CAMERAS

OWNER
PORTAGE PUBLIC SCHOOLS

Portage, Michigan

SHEET TITLE
CAMERA DETAILS

DATE
NOVEMBER 22, 2024
SHEET NUMBER
T 441.54
21-237.50