



MICHIGAN DEPARTMENT OF NATURAL RESOURCES AND THE MICHIGAN DEPARTMENT OF TECHNOLOGY, MANAGEMENT AND BUDGET CONSTRUCTION PLANS FOR HARTWICK PINES STATE PARK EFFLUENT FLOWMETERS AND VAULTS INSTALLATION CRAWFORD COUNTY, MICHIGAN FILE NO. 751/23403.CTS



HARTWICK PINES STATE PARK
DAY USE AREA AND
VISITORS CENTER #2
CRAWFORD COUNTY, MICHIGAN

KEY MAP
NOT TO SCALE

STATE OF MICHIGAN
DEPARTMENT OF TECHNOLOGY, MANAGEMENT AND BUDGET
STATE FACILITIES ADMINISTRATION
DESIGN AND CONSTRUCTION DIVISION
ADAM P. LACH, RA, DIRECTOR

SHEET INDEX

GENERAL SHEETS	SHEET NO.
COVER SHEET	C0.0
LEGEND AND CONSTRUCTION NOTES	C1.0
PROPOSED SITE PLAN AND DETAILS (DAY USE AREA)	C2.0
PROPOSED SITE PLAN AND DETAILS (VISITORS CENTER #2)	C2.1
ELECTRICAL ONE LINE DIAGRAM (DAY USE AREA)	E1.0
ELECTRICAL ONE LINE DIAGRAM (VISITORS CENTER #2)	E1.1

REV#	DATE	DESCRIPTION	BY

WORK INCLUDES: INSTALLATION OF NEW EFFLUENT FLOWMETERS AND VAULTS WITH CASTING AND LIDS, ELECTRICAL WORK, AND RESTORATION.

Wade Trim, Inc.
4241 Old US 27 S, Suite 1
PO Box 618
Gaylord, MI 49734
989.732.3584 | www.wadetrिम.com


SEAL

ISSUED FOR: BIDDING DATE: 05.01.26 BY: QMR

JOB NO: DMB2048.01G

SHEET: C0.0

QUINN M. RIDLEY
REGISTRATION NO: 6201063674

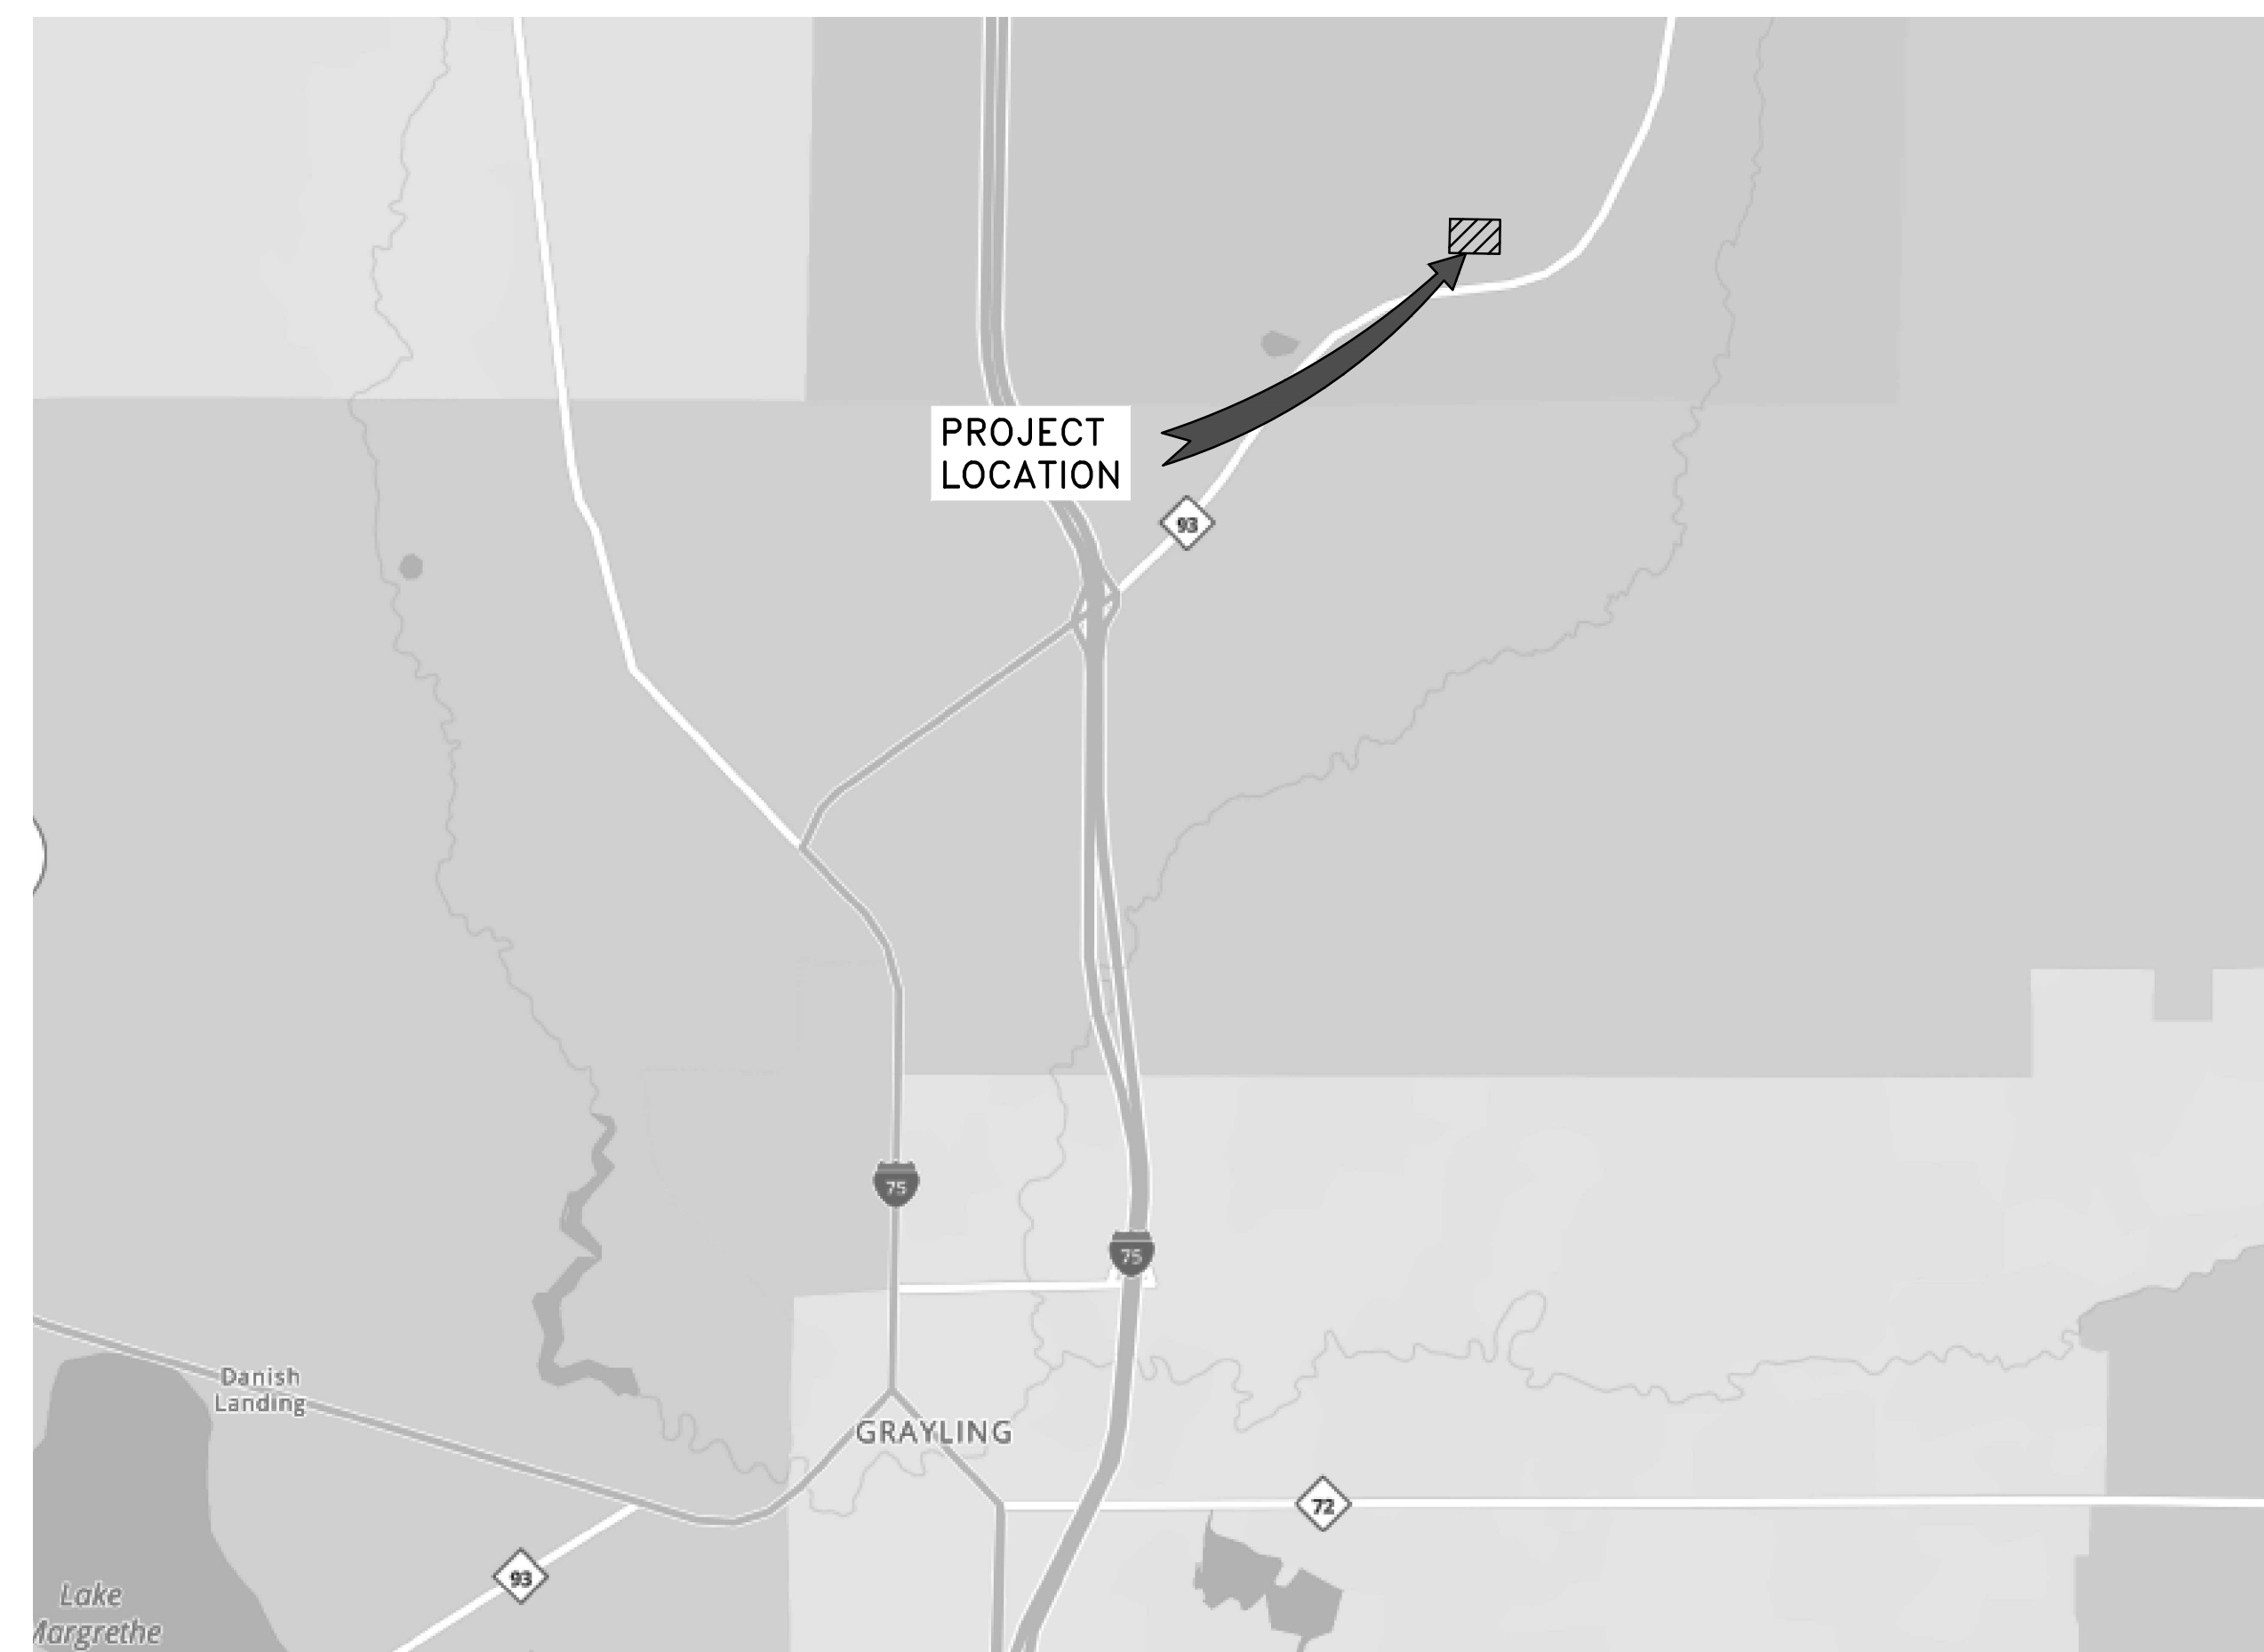

LOCATION MAP
NW PART GRAYLING TWP,
CRAWFORD COUNTY
NO SCALE

CHRIS SCHANBECK, MDTMB PROJECT DIRECTOR
Design and Construction Division
3111 West St. Joseph Street
Lansing, MI 48909
Phone: (989) 415-4077

KEN DAO, MDTMB FIELD REPRESENTATIVE
Design and Construction Division
3111 West St. Joseph Street
Lansing, MI 48909
Phone: (517) 242-2268

SCOTT COOK
Michigan Department of Natural Resources
Regional Planner
8717 N Roscommon Rd
Roscommon, MI 48653
Phone: (989) 439-5164

MICHAEL SIGNORELLO
Michigan Department of Natural Resources
Unit Supervisor
Hartwick Pines State Park
Phone: (989) 348-5293

QUINN RIDLEY, P.E.
WADE TRIM, INC.
4241 Old US 27 South, Suite 1
Gaylord, MI 49734
Phone: (989) 732-3584



BIDDING
5/1/26

PROJECT MANAGER: QUINN RIDLEY
DATE: 05/01/2026
FILE NO: 751/23403.CTS
DRAWN BY: QUINN RIDLEY
CHECKED BY: QUINN RIDLEY
DATE: 05/01/2026
SCALE: AS SHOWN
PLOT DATE: 05/01/2026
PLOT BY: QUINN RIDLEY

HARTWICK PINES STATE PARK - EFFLUENT FLOWMETERS AND VAULTS

